

D

C

B

A

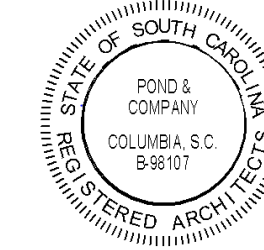
C:\Revit Local\R2017\HGTC Conway Renovation_CENTRAL_R17_owenhS54X2.rvt

8/9/2018 2:52:34 PM

POND
3500 Parkway Lane, Suite 600
Norcross, GA 30092
Phone (678) 336-7740
Fax (678) 336-7744

INTERIOR DESIGNER:
POND
1301 GERVAIS STREET,
SUITE 1300
COLUMBIA, SC 29201
HART OWEN OR
ANNA DIS SVEINBJORNSDOTTIR
803-799-6502
OWENH@POND.CO.COM
ANNADIS@POND.CO.COM

08/09/2018

[illegible]

HORRY GEORGETOWN TECHNICAL COLLEGE 2050 HIGHWAY 901 EAST, CONWAY, SC 29526	
	
DRAWN BY: ADG & HMO	SOLICITATION NO.: 08/09/2018
CHECKED BY: C. G.	CONTRACT NO.:
SUBMITTED BY:	FILE NUMBER:
SIZE: ANSI D	FILE NAME: 2018-07-26 15:00:40 526 NO. 1180526

HGTC GRAND STRAND B200
RENOVATION
743 HEMLOCK AVENUE, MYRTLE
BEACH, SC

COVER SHEET

SC STATE PROJECT # H59-D715-CA IDC GC Services/H59-N655-CA

SHEET ID

G-001

FLOOR FINISH NOTES

1. CONTRACTOR TO FOLLOW MANUFACTURER'S PRINTED INSTALLATION INSTRUCTIONS ON ALL FLOORING PRODUCTS AND USE THE ADHESIVES, EQUIPMENT / TOOLS REQUIRED / RECOMMENDED BY THE MANUFACTURER'S INSTALLATION INSTRUCTIONS.
2. CONTRACTOR TO FOLLOW MANUFACTURER'S PRINTED INSTRUCTIONS ON PROTECTION OF FLOORING MATERIAL AFTER INSTALLATION. PROTECT FLOORING AGAINST MARS, INDENTATIONS AND OTHER DAMAGE FROM CONSTRUCTION OPERATIONS. PLACEMENT OF EQUIPMENT AND FIXTURES DURING THE REMAINDER OF THE CONSTRUCTION PERIOD. USE PROTECTION METHODS INDICATED OR RECOMMENDED IN WRITING BY THE FLOOR COVERING MANUFACTURER.
3. CONTRACTOR TO PROVIDE AND INSTALL APPROPRIATE TRANSITION STRIPS WHERE DIFFERING MATERIALS ABUT IF NOT NOTED OTHERWISE. PROVIDE DESIGNER WITH COLOR SAMPLES TO SELECT FROM.
4. FLOOR FINISH CHANGES SHALL OCCUR UNDER THE DOOR CENTERLINE (OR CENTER OF THE WALL OPENING IF NO DOOR) BETWEEN ROOMS.
5. ALL FLOORING SHOULD CONTINUE UNDER EQUIPMENT AND VANITIES.
6. PFT-1, PORCELAIN FLOOR TILE TO BE INSTALLED WITH A 1/3 OFFSET PATTERN. GC TO USE GR-1
7. EXISTING WOOD WALL BASE TO BE PAINTED TP-1. EXISTING RUBBER BASE FINISH TO REMAIN, UNLESS OTHERWISE NOTED.

WALL GRAPHIC NOTES

1. NEW CNC VINYL CUT DESIGN TO BE SURFACE APPLIED. GC TO SUBMIT VINYL SAMPLES TO DESIGNER FOR APPROVAL.
2. INSTALL WALL GRAPHIC PER MANUFACTURERS RECOMMENDATIONS.

WALL FINISH NOTES

1. MISCELLANEOUS GRILLS AND ACCESSORIES SHALL BE PAINTED TO MATCH ADJACENT WALL FINISHES UNLESS THEY ARE PREFINISHED. CONTRACTOR TO VERIFY PAINT COLOR WITH DESIGNER.
2. SEE ROOM FINISH SCHEDULE & ELEVATIONS FOR ACCENT PAINT WALL LOCATIONS.
3. ALL WALLS RECEIVING NEW GYPSUM BOARD AND PAINT SHALL MEET MINIMUM OF LEVEL 4 FINISH
4. ALL WALLS AND SOFFITS RECEIVING PAINT SHALL HAVE PRIMER AND 2 COAT OF PAINT. SHERWIN WILLIAMS HARMONY OR APPROVED EQ.
5. WALLCOVERING SHALL BE INSTALLED PER MANUFACTURER INSTRUCTIONS FOR ADHESIVE AND METHOD.

MILLWORK NOTES

1. SHOP TO BE CERTIFIED PARTICIPANT IN AWI'S QUALITY CERTIFICATION PROGRAM. NO EXCEPTIONS TAKEN. MILLWORK SHOP TO PROVIDE SHOP DRAWING FOR REVIEW AND APPROVAL BY DESIGNER.
2. ALL MILLWORK TO MEET AWI'S PREMIUM STANDARD.
3. SHOP TO COORDINATE OUTLETS WITH G.C.
4. WD-1, WOOD PANELS SHALL BE INSTALLED WITH CONSTRUCTION ADHESIVE PER THE MANUFACTURER RECOMMENDATIONS. ALL EXPOSED EDGES SHALL RECEIVE METAL EDGE TRIM PER DETAILS.

ACP	ACOUSTIC CEILING PANEL
CTB	CERAMIC TILE BASE
CT	CERAMIC TILE
CG	CORNER GUARD
CONC	CONCRETE
CPT	CARPET
EP	EPOXY
EXP	EXPOSED
GL	GLASS
GR	GROUT
GT	GLASS TILE PANEL
HPC	HIGH PERFORMANCE COATING
PL	PLASTIC LAMINATE
PORC	PORCELAIN TILE
PORCB	PORCELAIN TILE BASE
LN	LINOLEUM
LVT	LUXURY VINYL TILE
ML	METAL LAMINATE

- | | |
|------|-------------------------|
| MT | MOSAIC TILE |
| MTL | METAL |
| PT | PAINT |
| QT | QUARRY TILE |
| RB | RUBBER BASE |
| RT | RUBBER TILE |
| SC | SEALED CONCRETE |
| SDT | STATIC DISSIPATIVE TILE |
| SS | SOLID SURFACE |
| SSTL | STAINLESS STEEL |
| STN | STAIN |
| ST | STONE |
| SV | SHEET VINYL |
| TZ | TERRAZZO |
| VCT | VINYL COMPOSITION TILE |
| VWC | VINYL WALL COVERING |
| WC | WALL COVERING |
| WD | WOOD |
| WP | WALL PROTECTION |



WALL DESIGNATION

FINISH LEGEND:

***NOTE: OTHER APPROVED MANUFACTURERS LISTED BESIDE ITEM, GC MUST SUBMIT ANY SUBSTITUTIONS TO DESIGNER FOR FINAL APPROVAL**

PRODUCT IS ONLY BASED ON DESIGN INTENT AND SUBJECT TO COMPLIANCE WITH REQUIREMENTS, AVAILABLE PRODUCTS THAT MAY BE INCORPORATED INTO THE WORK INCLUDE, BUT ARE NOT LIMITED TO, THE FOLLOWING:

FLOOR:

CPT-1
PT-1
GRT-1

CARPET TILE, TANDUS, LINEWEAVE 04846, AZULLINE 21308, 24" X 24" (MANNINGTON, SHAW, MOHAWK)
PORCELAIN TILE, TRINITY TILE, SOCIAL, GREY LAKE, 12" X 24" (DAL TILE, FLORIM USA, ATLAS CONCORD USA)
TILE GROUT, CUSTOM BUILDING PRODUCTS, #543 DRIFTWOOD

WALLS:

P-1
P-2
P-3
P-4
P-5
P-6
RB-1
TP-1
TP-2
VWC-
VWC-
WD-1

PAINT, SHERWIN WILLIAMS, SW 6524 COMMODORE, EGGSHELL
PAINT, SHERWIN WILLIAMS, SW 6656 SERAPE, EGGSHELL
PAINT, SHERWIN WILLIAMS, SW 6703 FROLIC, EGGSHELL
PAINT, SHERWIN WILLIAMS, SW 7668 MARCH WIND, EGGSHELL
PAINT, SHERWIN WILLIAMS, SW 7063 NEBULOUS WHITE, EGGSHELL
PAINT, SHERWIN WILLIAMS, SW 6235 FOGGY DAY, EGGSHELL
RUBBER BASE, JOHNSONITE, REVEAL MW-55-F6, COLOR: 55- SILVER GREY (MANNINGTON, ROPPE)
TRIM PAINT, SHERWIN WILLIAMS, SW 7636 GRAY MATTERS, SEMI-GLOSS
TRIM PAINT, SHERWIN WILLIAMS, SW 7668 MARCH WIND, SEMI-GLOSS
VINYL WALLCOVERING, WOLF GORDON, ISLINGTON STATION GOH 11848257, RENDER (EYKON, MDC)
VINYL WALLCOVERING, EYKON, EMPIRE EDGE T2-EE-04, OPEN AIR (SEE ELEVATIONS FOR LOCATION) (MDC, WOLF GODRON)
WOOD PANELS, ASI-ARCHITECTURAL SYSTEMS INC., INTERWOVEN ECO-PANELS WPEVP017, PREFINISHED, 13.5" X 13.5"
*PANELS TO HAVE CLASS A FIRE TREATMENT - SEE ELEVATIONS FOR LOCATION (SOELBURG, DUCHATEAU)

CEILING:

CLG-1

CEILING CLOUDS, ARMSTRONG, SOUNDSCAPES SHAPES- HEXAGON, STONE, 48" X 48" X 7/8", INSTALLATION ACCESSORY KIT: DECK HANGING KIT (TURF DESIGNS, USG)
THREE DIMENSIONAL TILE, TURF DESIGNS, CREASE TILE B, LIGHT GRAY#4 24X24 INSTALL METHOD, MAGNETIC STRIP (ARMSTRONG, USG)
ACOUSTICAL CEILING TILE, ARMSTRONG, DUNE SQUARE LAY IN TILE, WHITE, 24" X 24" X 5/8", USE WITH EXISTING GRID (USG, GORDON)

MISC:

PL-1
PL-2
SS-1

PLASTIC LAMINATE, WILSONART, PHANTOM CHARCOAL, GLOSS LINE FINISH WITH AEON (FORMICA, ABET)
PLASTIC LAMINATE, WILSONART, DESIGNER WHITE, MATTE FINISH (FORMICA, ABET)
SOLID SURFACE, CORIAN, GLACIER ICE (FORMICA, WILSONART)

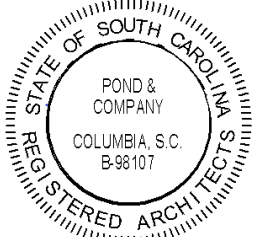
LIGHTING:

LGT-1
LGT-2

PENDANT LIGHT FIXTURE, MODERN FORMS, METRIC PD-43748, BRUSHED ALUMINUM, 48" X 22" (CRAFTMADE, OXYGEN)
PENDANT LIGHT FIXTURE, CRAFTMADE, GEM-44591-ESP, ESPRESSO, 9.75" x 12.5" x 144" (OXYGENT, MODERN FORMS)

FINISH SCHEDULE

SPACE		FLOOR		WALLS				CEILING	REMARKS
ROOM NO.	ROOM NAME	MAT.	BASE	NORTH	EAST	SOUTH	WEST	FIN.	
A101	LOBBY	PFT-1	RB-1	---	VWC-1	---	VWC-1	ACT-1 / CLG-2 / P-5	PAINT EXISTING CEILING GRID WHITE
A102	ACCT. PAYABLE	PFT-1	RB-1	P-4	P-3	P-4	P-4	ACT-1	PAINT EXISTING CEILING GRID WHITE
A103	RECEPTION	PFT-1 / CPT-1	RB-1	P-4	P-4	P-4	WD-1	ACT-1	PAINT EXISTING CEILING GRID WHITE
A104	CORRIDOR	ETR	ETR	P-4	P-4	P-4	P-4	ETR	EXISTING CEILING & GRID TO REMAIN.
A105	CORRIDOR	ETR	ETR	P-4	P-4	P-4	P-4	ETR	EXISTING CEILING & GRID TO REMAIN.
A106	CORRIDOR	ETR	ETR	P-4	P-4	P-4	P-4	ETR / CLG-1	EXISTING CEILING & GRID TO REMAIN. SEE RCPS FOR CLG-1 LOCATIONS.
A107	CORRIDOR	ETR	ETR	P-4	P-4	P-4	P-4	ETR / CLG-1	EXISTING CEILING & GRID TO REMAIN. SEE RCPS FOR CLG-1 LOCATIONS.
B100	CORRIDOR	ETR	ETR	P-4	P-4	P-4	P-4	ETR / CLG-1	EXISTING CEILING & GRID TO REMAIN. SEE RCPS FOR CLG-1 LOCATIONS.
B101	STUDENT VENDING AREA	ETR	RB-1	---	P-4	P-4	P-4 / P-3	ETR / CLG-1	EXISTING CEILING & GRID TO REMAIN. SEE RCPS FOR CLG-1 LOCATIONS.
B102	CORRIDOR	ETR	ETR	P-4	P-4	P-4	P-4	ETR / CLG-1	EXISTING CEILING & GRID TO REMAIN. SEE RCPS FOR CLG-1 LOCATIONS.
B103	CORRIDOR	ETR	ETR	P-4	P-4	P-4	P-4	ETR / CLG-1	EXISTING CEILING & GRID TO REMAIN. SEE RCPS FOR CLG-1 LOCATIONS.
B104	CORRIDOR	ETR	ETR	P-4	P-4	P-4	P-4	ETR / CLG-1	EXISTING CEILING & GRID TO REMAIN. SEE RCPS FOR CLG-1 LOCATIONS.
B105	CORRIDOR	ETR	ETR	P-4	P-4	P-4	P-4	ETR / CLG-1	EXISTING CEILING & GRID TO REMAIN. SEE RCPS FOR CLG-1 LOCATIONS.
D100	CORRIDOR	ETR	ETR	P-4	P-4	P-4	P-4	ETR / CLG-1	EXISTING CEILING & GRID TO REMAIN. SEE RCPS FOR CLG-1 LOCATIONS.
D101	CORRIDOR	ETR	ETR	P-4	P-4	P-4	P-4	ETR	EXISTING CEILING & GRID TO REMAIN.

[illegible]

Horry Georgetown Technical College 2050 Highway 501 East, Conway, SC 29526	DESIGNED BY: ADS & HMO	ISSUE DATE: 08/09/2018
	DRAWN BY: HMO	SOLICITATION NO.: CONSTRUCTION NO.:
	CHECKED BY: ADS	CONTRACT NO.:
	SUBMITTED BY: ADS	FILE NUMBER:
	SIZE: ANSI: D	FILE NAME:

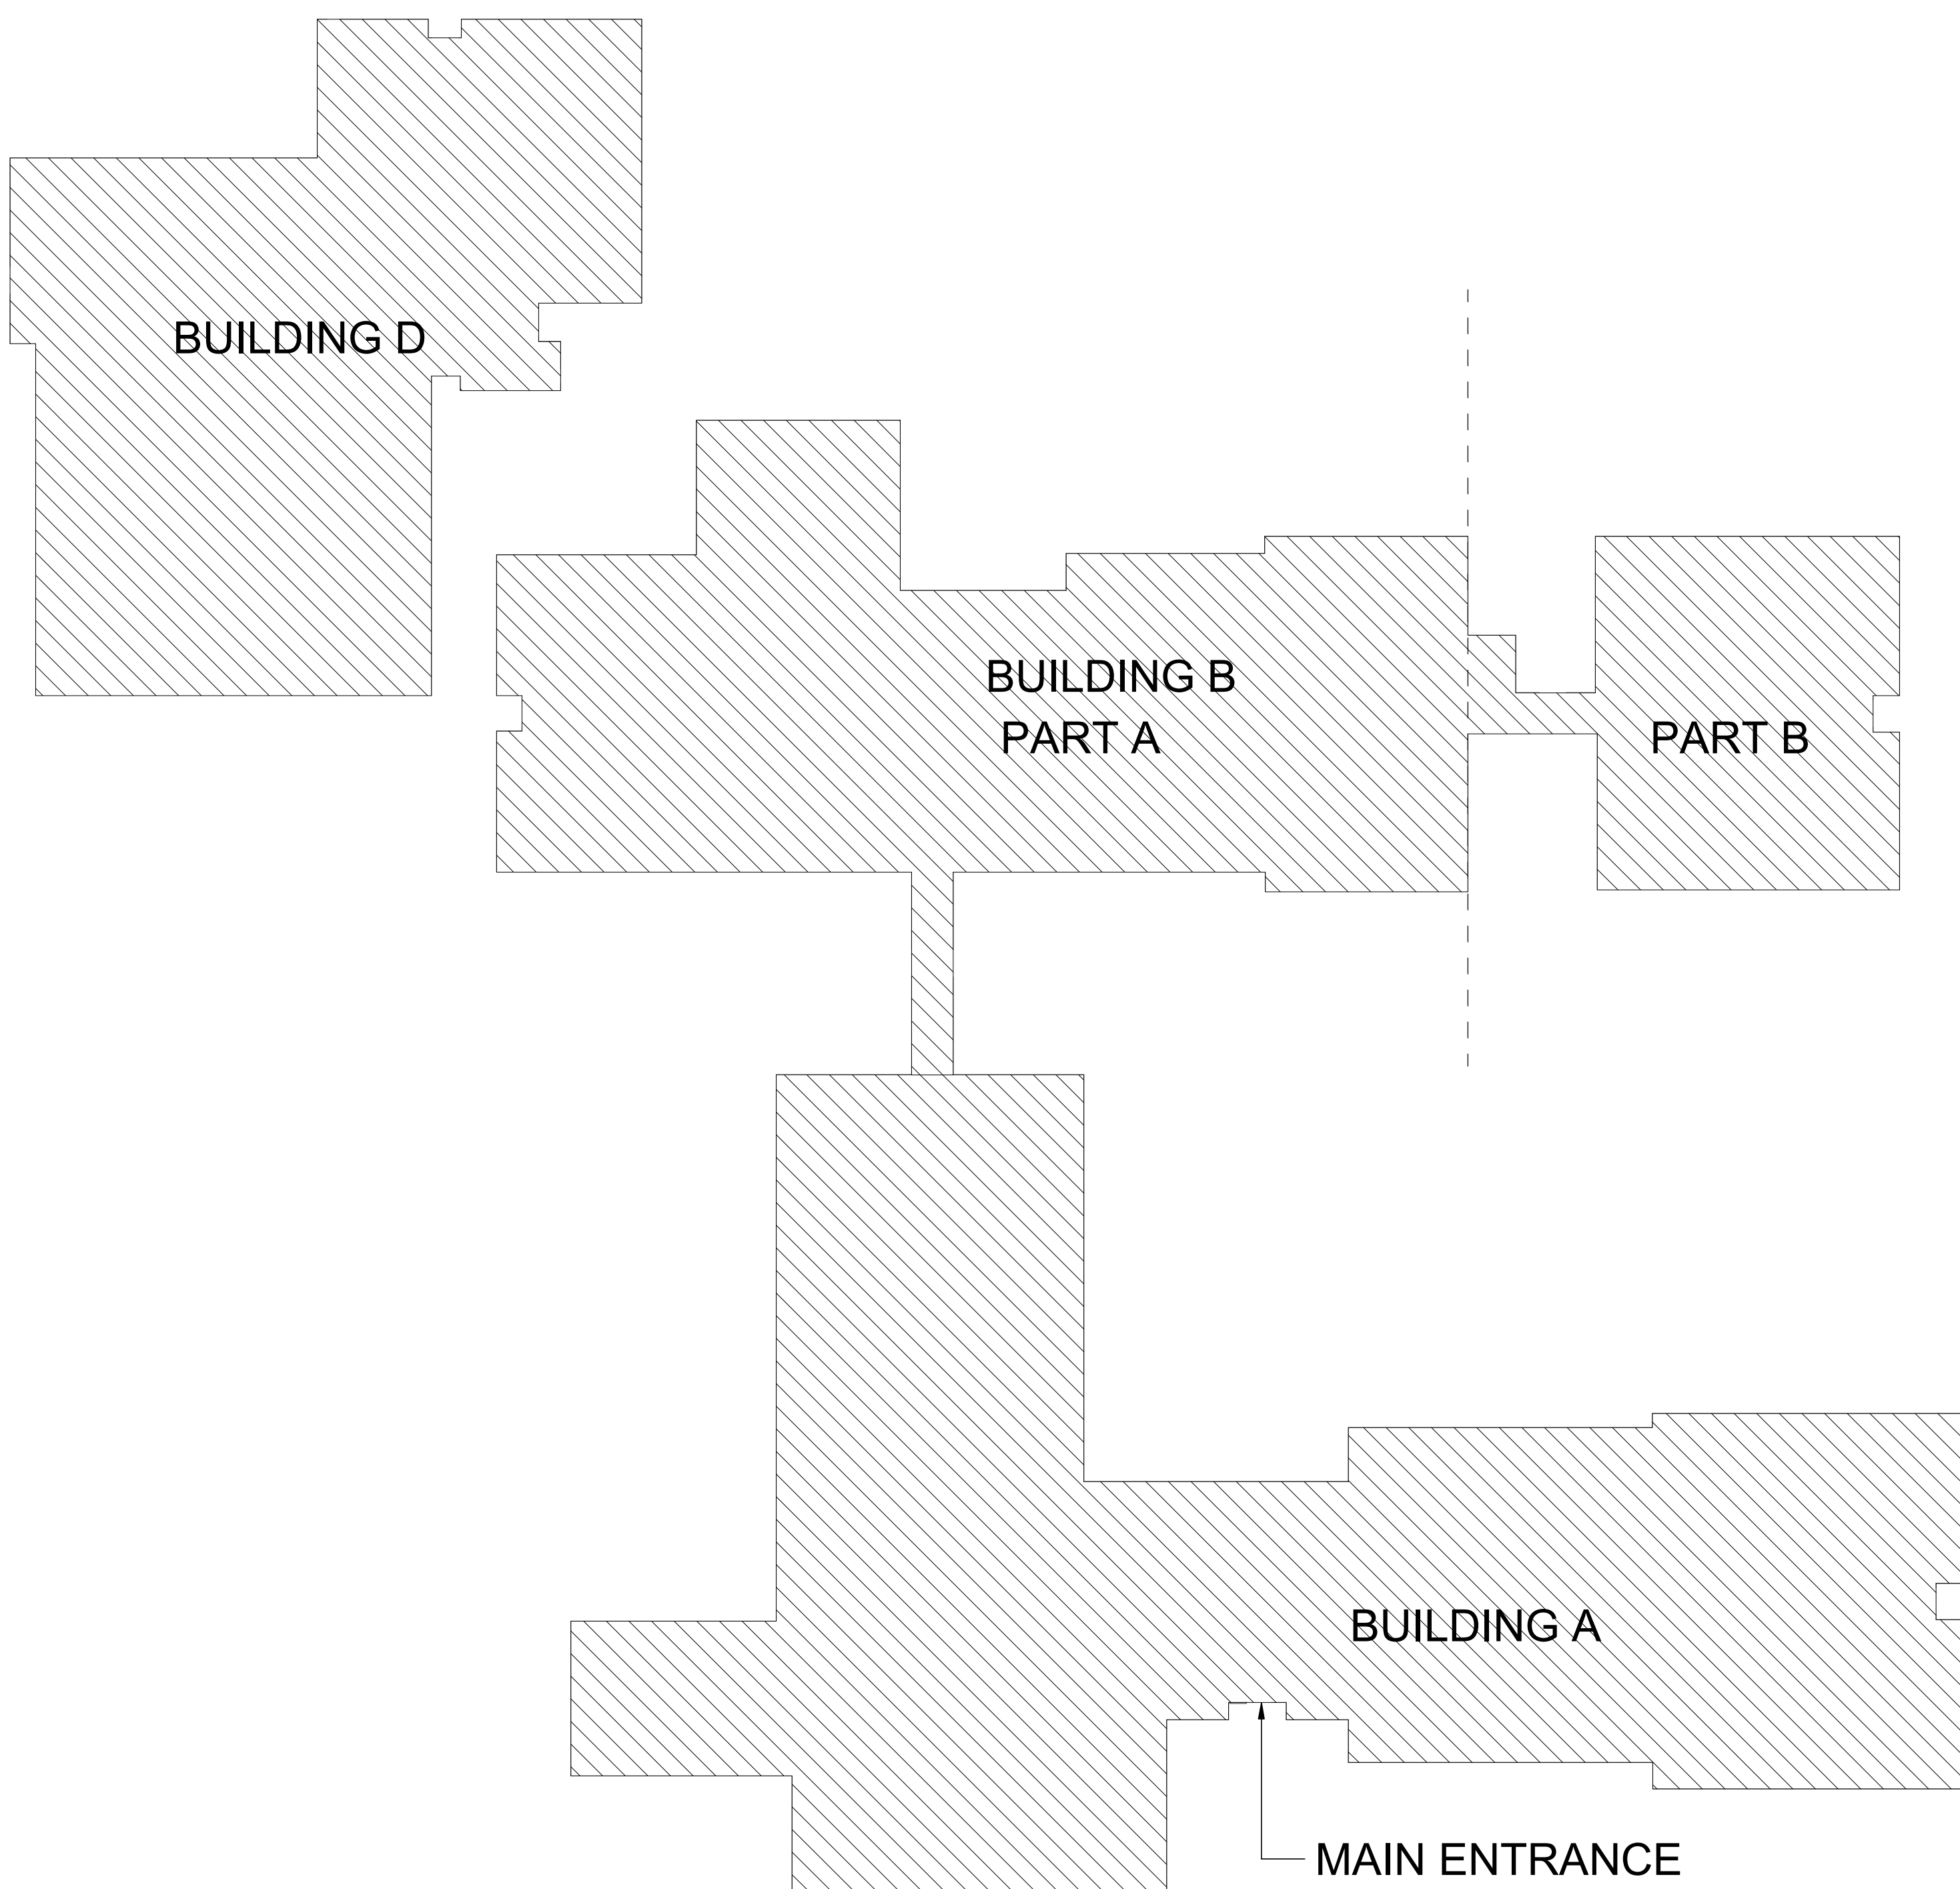
HGTC GRAND STRAND B200
RENOVATION
743 HEMLOCK AVENUE, MYRTLE
BEACH, SC

ROOM FINISH SCHEDULE & GENERAL NOTES

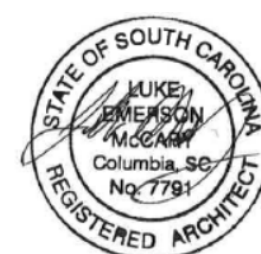
SC STATE PROJECT # H59-D715-CA IDC GC Services/H59-N855-CA

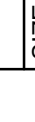
SHEET ID

I-002



1 BUILDING LOCATION PLAN - KEY PLAN
SCALE: 1" = 30'-0"

[illegible]

HORRY GEORGETOWN TECHNICAL COLLEGE 2050 HIGHWAY 501 EAST, CONWAY, SC 29526		 5000 Parkway Lane, Suite 600 Conway, SC 29526 Phone (803) 730-7740 Fax (803) 730-7744 EMail (803) NO. 1182659	
DESIGNED BY:	ADSS & HMO	ISSUE DATE:	08/09/2018
DRAWN BY:	HMO	SOLICITATION NO.:	
CHECKED BY:	ADSS	CONTRACT NO.:	
SUBMITTED BY:		FILE NUMBER:	
SIZE:	FILE NAME:		
ANSI D			

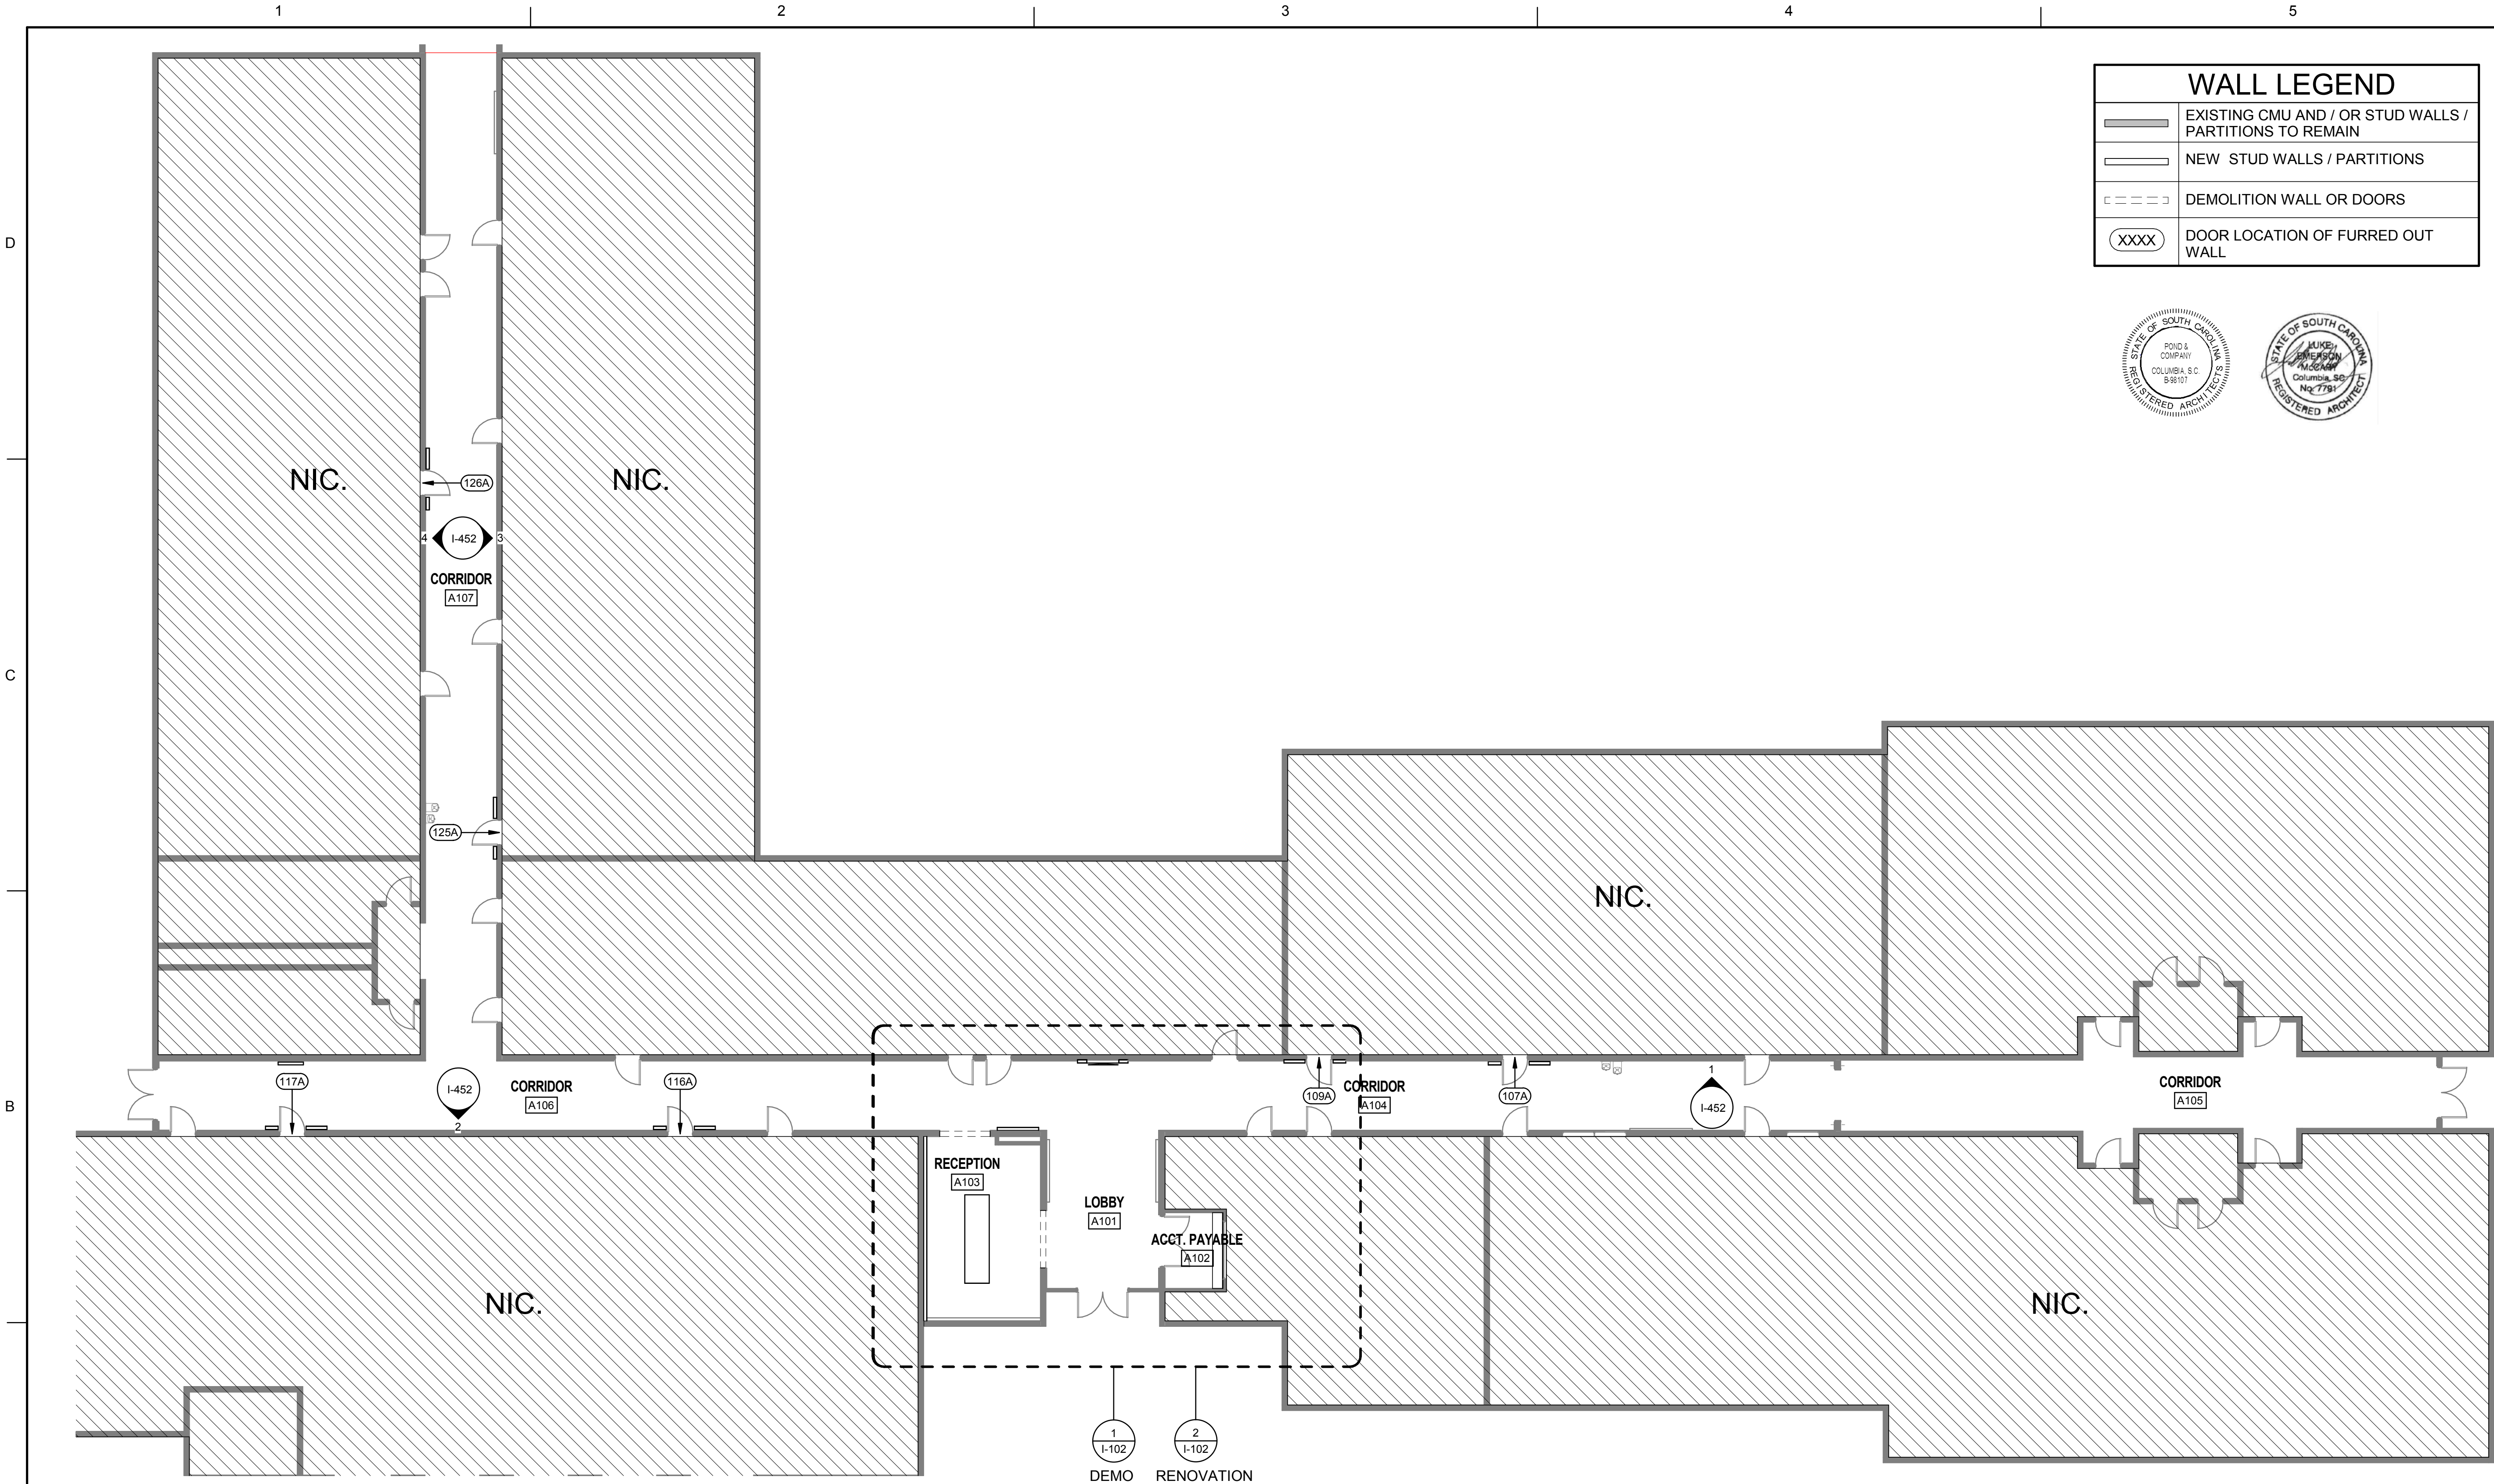
HGTC GRAND STRAND B200
RENOVATION
743 HEIMLOCK AVENUE, MYRTLE
BEACH, SC

OVERALL BUILDING PLAN

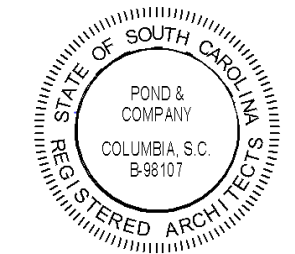
SC STATE PROJECT # H59-D715-CA IDC GC Services/H59-NB55-CA

SHEET ID
I-100

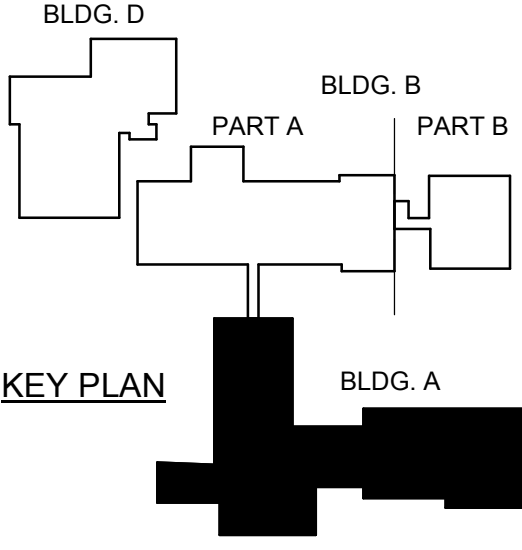
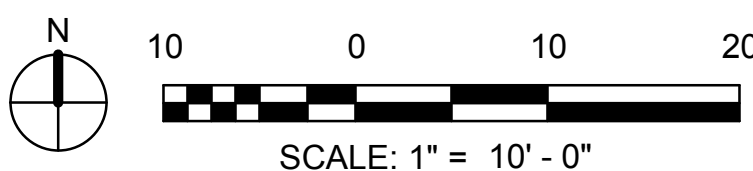
8/9/2018 2:52:35 PM C:\Revit Local\2017\HGTC Conway Renovation Central_R17_owen\SS64X2.rvt



WALL LEGEND	
	EXISTING CMU AND / OR STUD WALLS / PARTITIONS TO REMAIN
	NEW STUD WALLS / PARTITIONS
	DEMOLITION WALL OR DOORS
	DOOR LOCATION OF FURRED OUT WALL



1 BUILDING A RENOVATION PLAN
SCALE: 1" = 10'-0"



DESIGNED BY:		ISSUE DATE:
ADS & TMO	08/09/2018	
CHECKED BY:		SOLICITATION NO.:
ADS		
SUBMITTED BY:		CONTRACT NO.:
ADS		
FILE NAME:		FILE NUMBER:
ANSI D		

HGTC GRAND STRAND B200 RENOVATION
743 HEMLOCK AVENUE, MYRTLE BEACH, SC

BUILDING A - RENOVATION PLAN

SC STATE PROJECT # H9-D715-CA DC GC ServicesH9-N655-CA

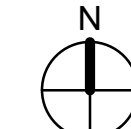
SHEET ID

I-101



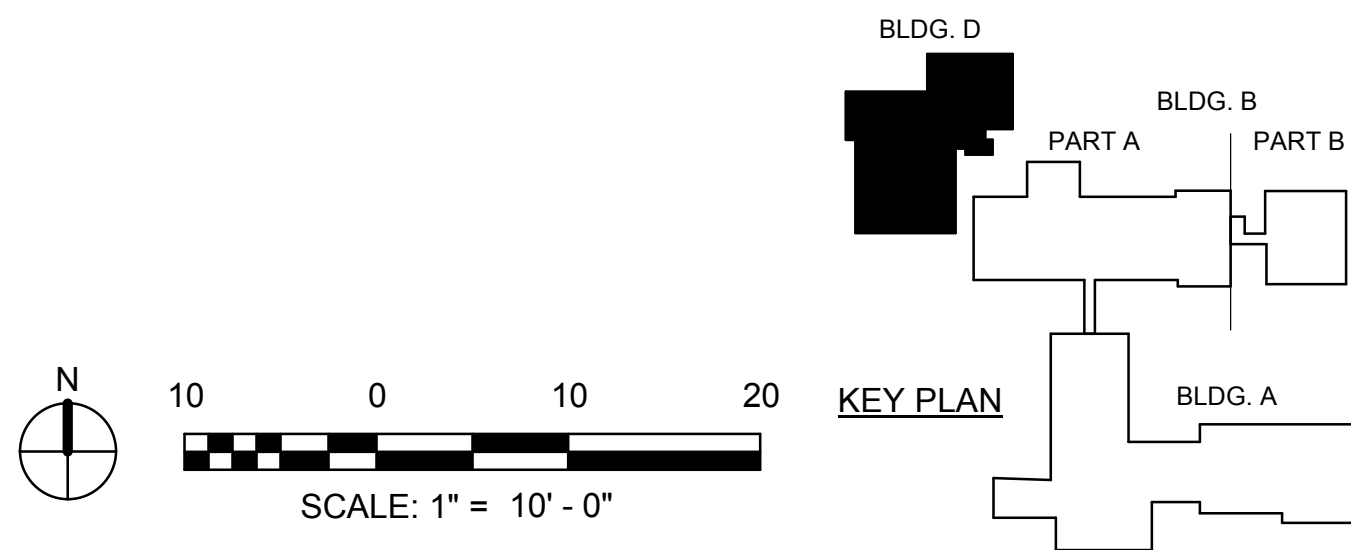
(1)

(2)


$$(3$$


XXXX

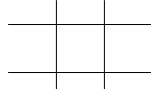
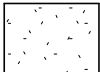
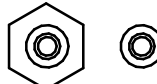
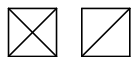
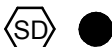




STATE OF SOUTH CAROLINA
LUKE EMERSON MCLEAN
Columbia, SC
No. 7791
REGISTERED ARCHITECT

[illegible]

REFLECTED CEILING PLAN LEGEND

	EXISTING 2'-0" x 2'-0" CEILING TILE & GRID TO REMAIN
	NEW GYPSUM BOARD SOFFIT
	EXISTING GYPSUM BOARD SOFFIT
	EXISTING 2' X 4' & 2' X 2' RECESSED FLUORESCENT LIGHT FIXTURE TO REMAIN UNLESS NOTED
	RECESSED CAN LIGHT FIXTURE - LOBBY ONLY. LED LIGHT. LUMENS TO MATCH BUILDING STANDARDS.
	NEW PENDANT LIGHT FIXTURES
	
	EXISTING MECHANICAL GRILLS
	EXISTING SMOKE DET, SECURITY CAM, EXIT SIGNS & OTHER CEILING ELEMENTS TO REMAIN
	
	CLG-1 NEW CEILING CLOUD - LOCATION IS APPROXIMATE. SHALL NOT COVER ANY LIGHTS OR EXISTING LIFE SAFETY ELEMENTS.
	CLG-2 - SEE PLAN FOR ORIENTATION

NOTE: CLG-1 HAVE BEEN FIELD LOCATED. GC TO NOTIFY INTERIOR DESIGNER IF CONFLICT OCCURS. CLG-1 TO BE INSTALLED SO THAT IS DOES NOT INTERFERE WITH ANY LIGHTING, LIFE SAFETY, OR HVAC COMPONENTS.

[illegible]

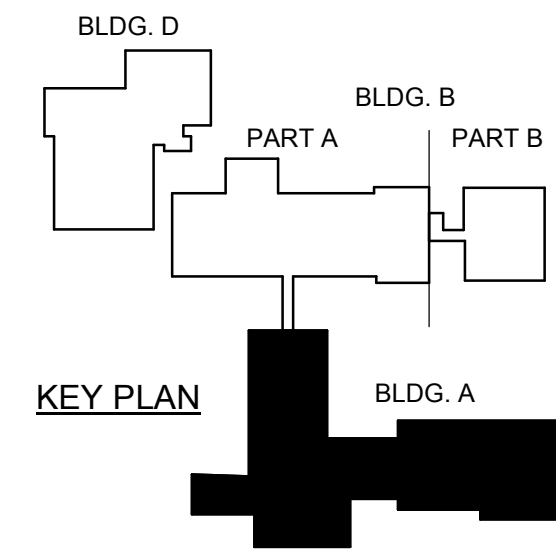
HORRY GEORGETOWN TECHNICAL COLLEGE 2050 HIGHWAY 501 EAST, CONWAY, SC 29526		POND 3000 Highway 101, Suite 600 Norcross, GA 30092 Phone (678) 535-7740 Fax (678) 535-7744 E-Mail info@pond.com Web www.pond.com	
DESIGNED BY:	AD3 & HMO	ISSUE DATE:	08/09/2018
DRAWN BY:	HMO	SOLICITATION NO.:	
CHECKED BY:		CONTRACT NO.:	
ADS		FILE NUMBER:	
SUBMITTED BY:		FILE NAME:	
SIZE:	A	ANSI D	

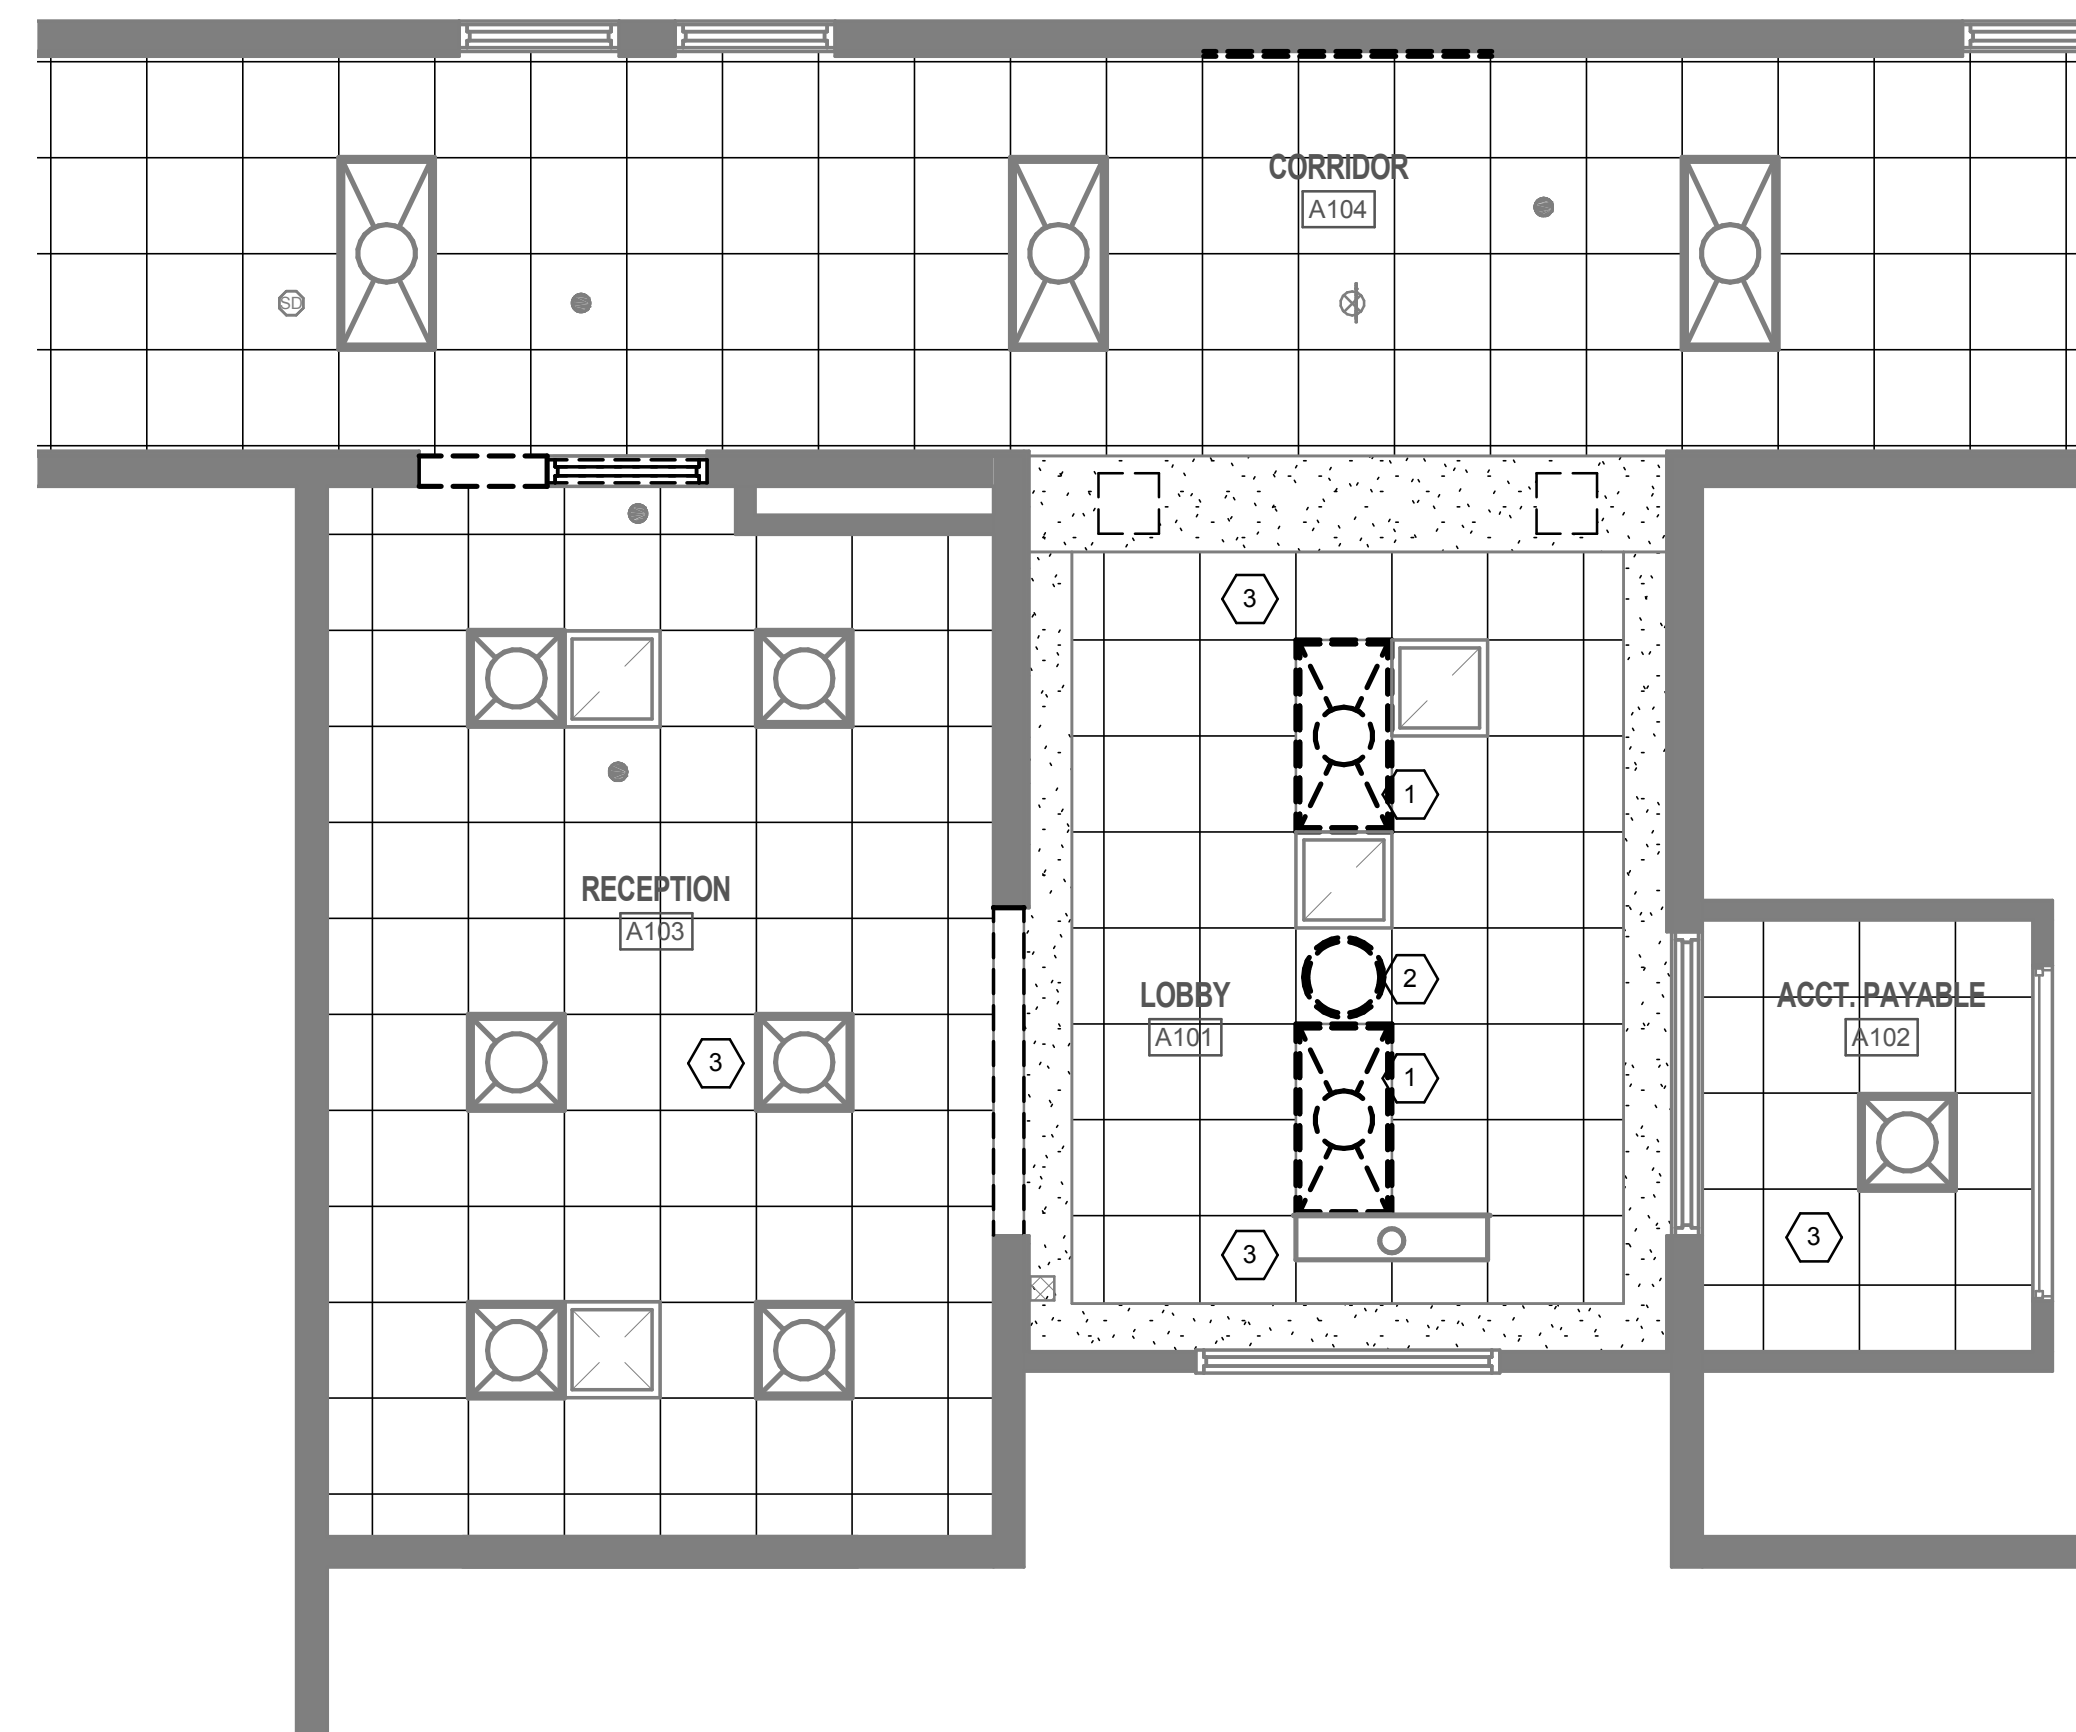
HGTC GRAND STRAND B200
RENOVATION
743 HEMI-LOCK AVENUE, MYRTLE
BEACH, SC

BUILDING A - REFLECTED CEILING PLAN

SC STATE PROJECT # H59-D715-CA DDC GC Services/H59-N655-CA

SHEET ID
I-131

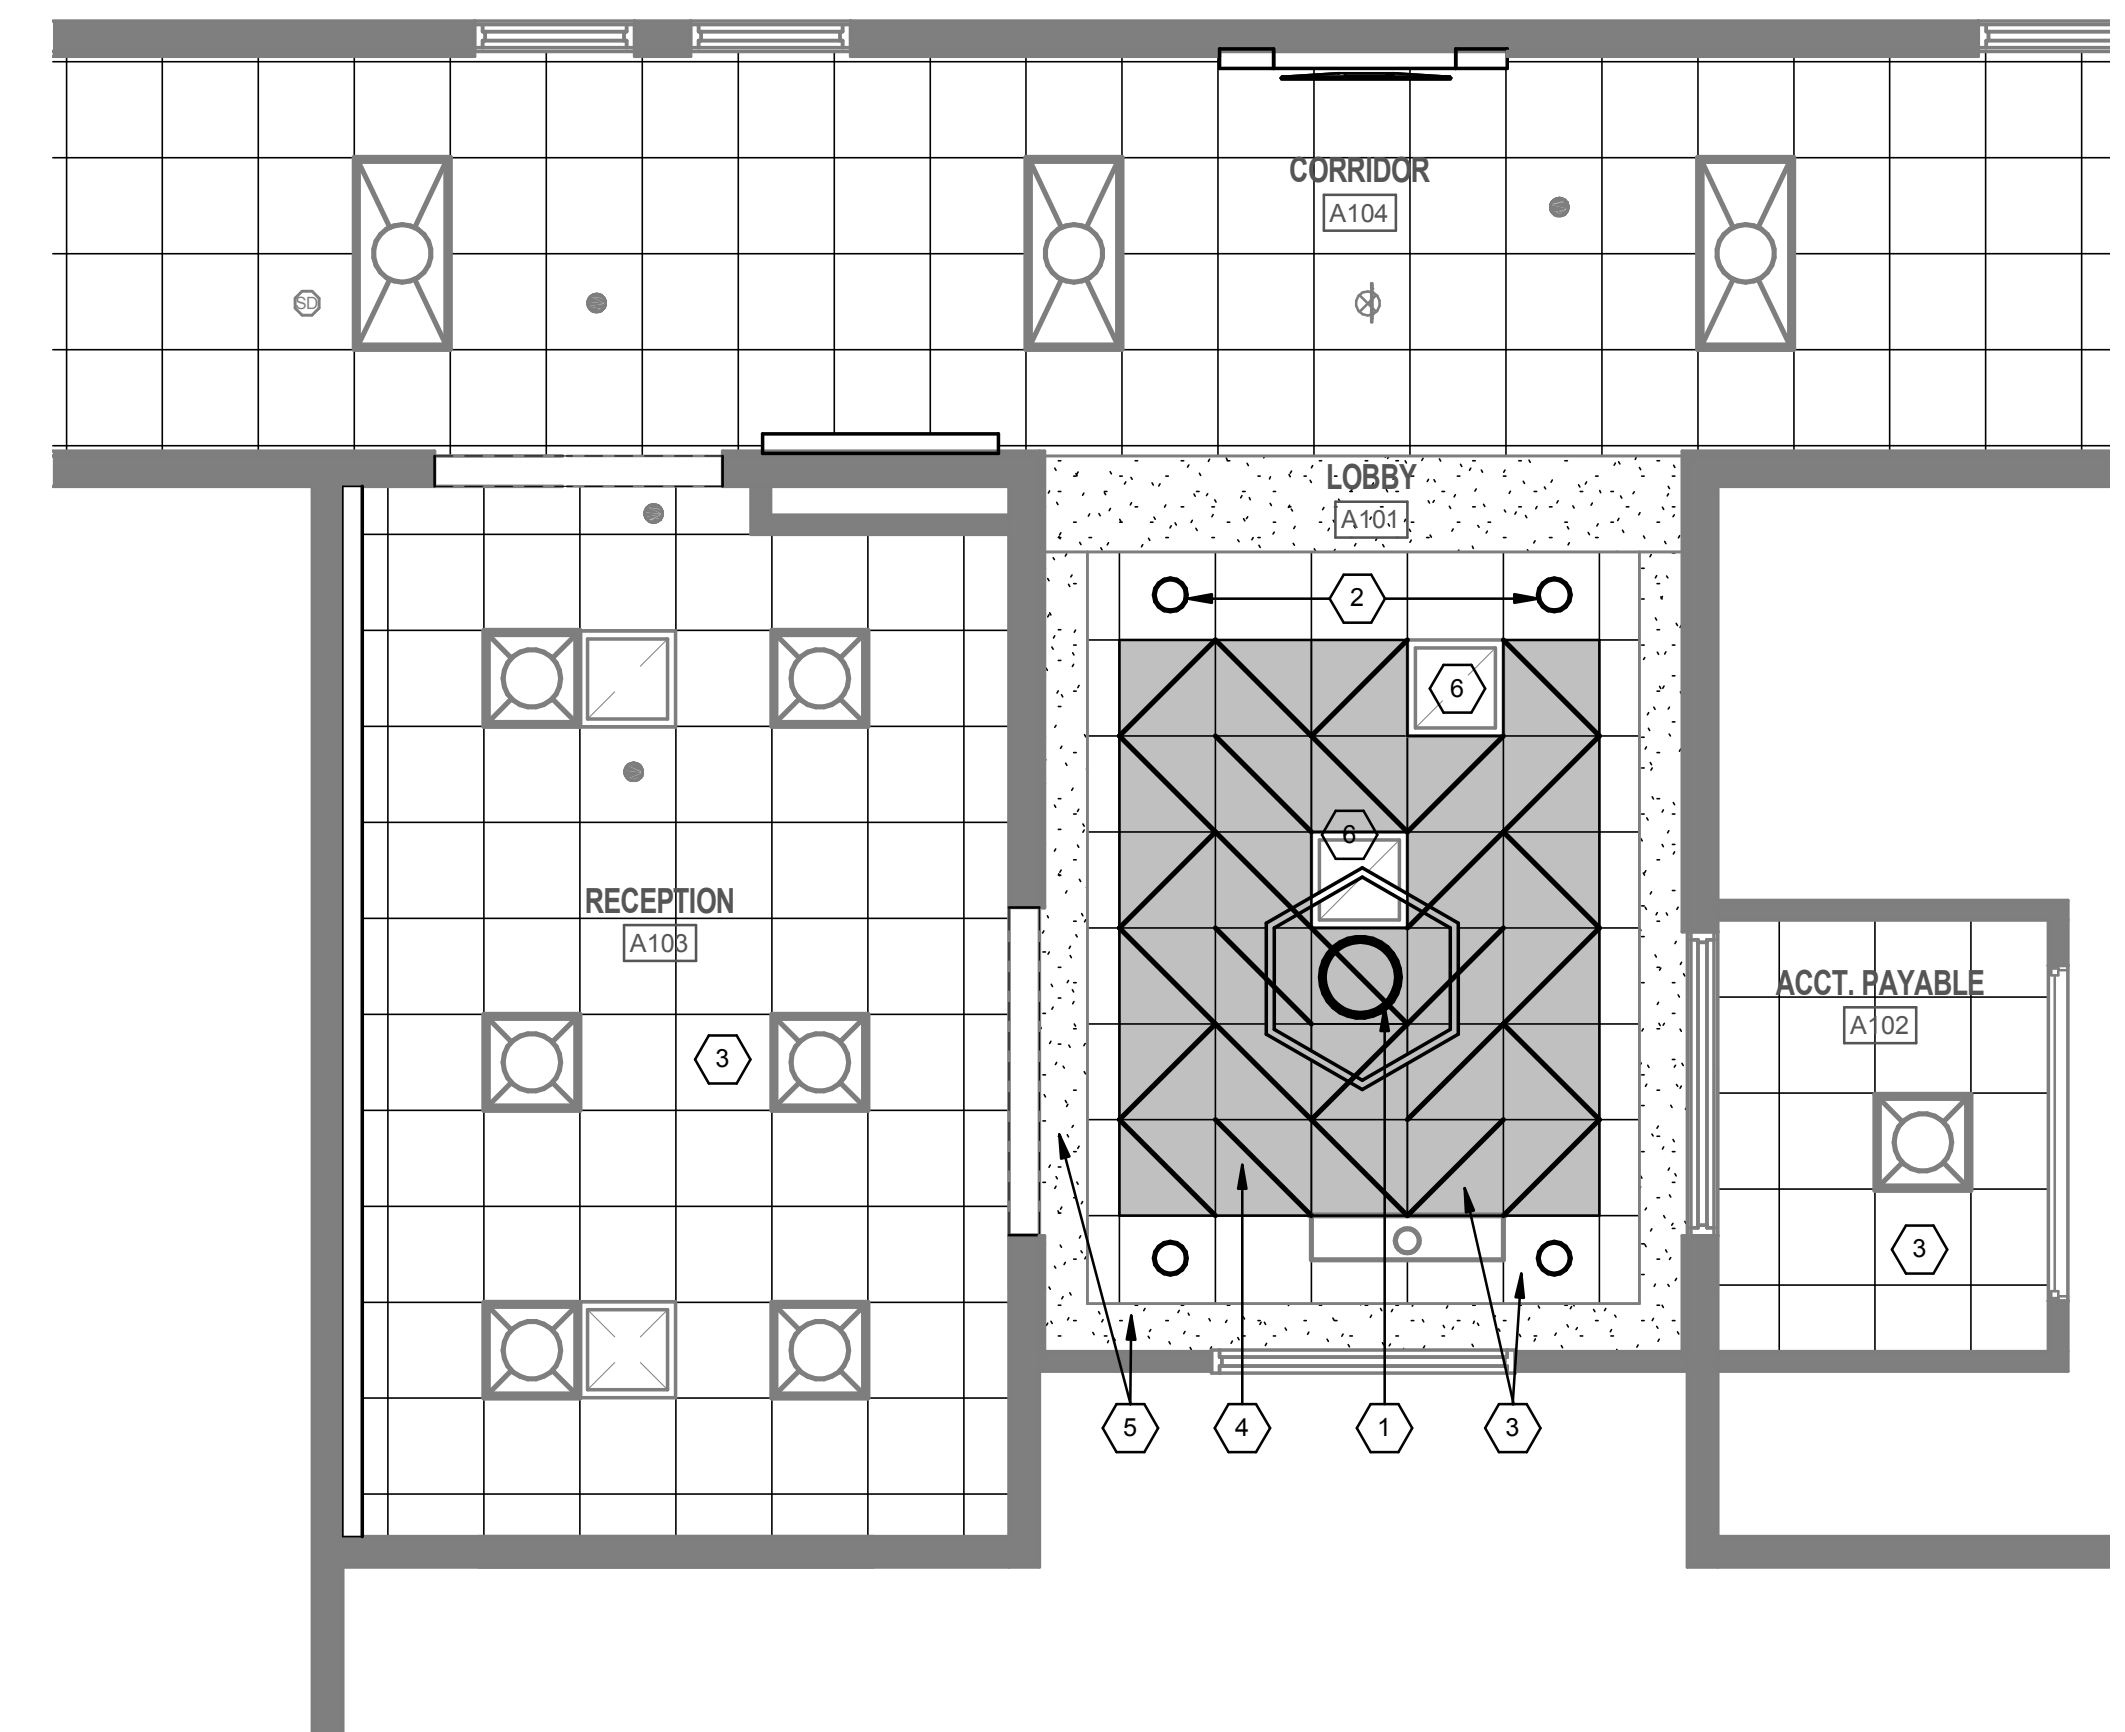




1 BUILDING A REFLECTED CEILING DEMO PLAN

DEMOLITION KEYED NOTES

1. REMOVE EXISTING 2X4 LIGHT FIXTURES.
2. REMOVE EXISTING PENDANT LIGHT.
3. REMOVE EXISTING CEILING TILE, GRID TO REMAIN.

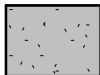
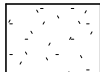
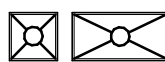
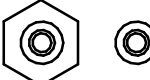
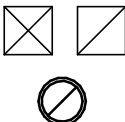


2 BUILDING A REFLECTED CEILING RENOVATION PLAN

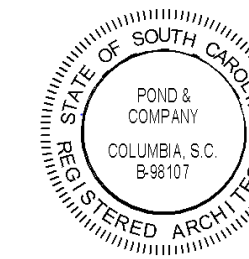
RENOVATION KEYED NOTES

1. NEW PENDANT FIXTURE- LGT-1.
2. NEW RECESSED CAN LIGHT FIXTURES - 4 TOTAL.
3. NEW CEILING TILE - ACT-1, EXISTING GRID PAINTED WHITE.
4. NEW 2X2 MAGNETIC CEILING FEATURES - CLG-2
(INSTALL ON TOP OF ACT-1)
5. PAINT EXISTING SOFFIT P-5.
6. PAINT EXISTING GRILLS P-4.

REFLECTED CEILING PLAN LEGEND

- | | |
|---|---|
|  | EXISTING 2'-0" x 2'-0" CEILING TILE & GRID TO REMAIN |
|  | NEW GYPSUM BOARD SOFFIT |
|  | EXISTING GYPSUM BOARD SOFFIT |
|  | EXISTING 2' X 4' & 2' X 2' RECESSED FLUORESCENT LIGHT FIXTURE TO REMAIN UNLESS NOTED |
|  | RECESSED CAN LIGHT FIXTURE - LOBBY ONLY. LED LIGHT. LUMENS TO MATCH BUILDING STANDARDS. |
|  | NEW PENDANT LIGHT FIXTURES |
|  | EXISTING MECHANICAL GRILLS |
|  | EXISTING SMOKE DET, SECURITY CAM, EXIT SIGNS & OTHER CEILING ELEMENTS TO REMAIN |
|  | CLG-1 NEW CEILING CLOUD - LOCATION IS APPROXIMATE. SHALL NOT COVER ANY LIGHTS OR EXISTING LIFE SAFETY ELEMENTS. |
|  | CLG-2 - SEE PLAN FOR ORIENTATION |

NOTE: CLG-1 HAVE BEEN FIELD LOCATED. GC TO NOTIFY INTERIOR DESIGNER IF CONFLICT OCCURS. CLG-1 TO BE INSTALLED SO THAT IS DOES NOT INTERFERE WITH ANY LIGHTING, LIFE SAFETY, OR HVAC COMPONENTS.

[illegible]

POND 2050 Highway 501 East, Conway, SC 29526 Phone (803) 326-6900 Fax (803) 326-7744 E-Mail info@pondusa.com		ORDER NO.: 0000000000 ORDER DATE: 08/09/2018 ORDER TIME: 11:02:02
DRAWN BY: HMC CHECKED BY: AAS SUBMITTED BY:	ADS & HMO HMC AAS	ORDER NO.: 080902018 CONTRACT NO.: FILE NUMBER:
DATE: 08/09/2018 ANSI D	FILE NAME:	

BUILDING A - REFLECTED CEILING PLAN ENLARGED
VIEWS
H&B STATE PROJECT # H59-D715-CA IDC GC Services/H59-N655-CA
HG1C GRAND STRAND B200
RENOVATION
743 HEMLOCK AVENUE, MYRTLE
BEACH, SC

SHEET ID

I-132



(



(



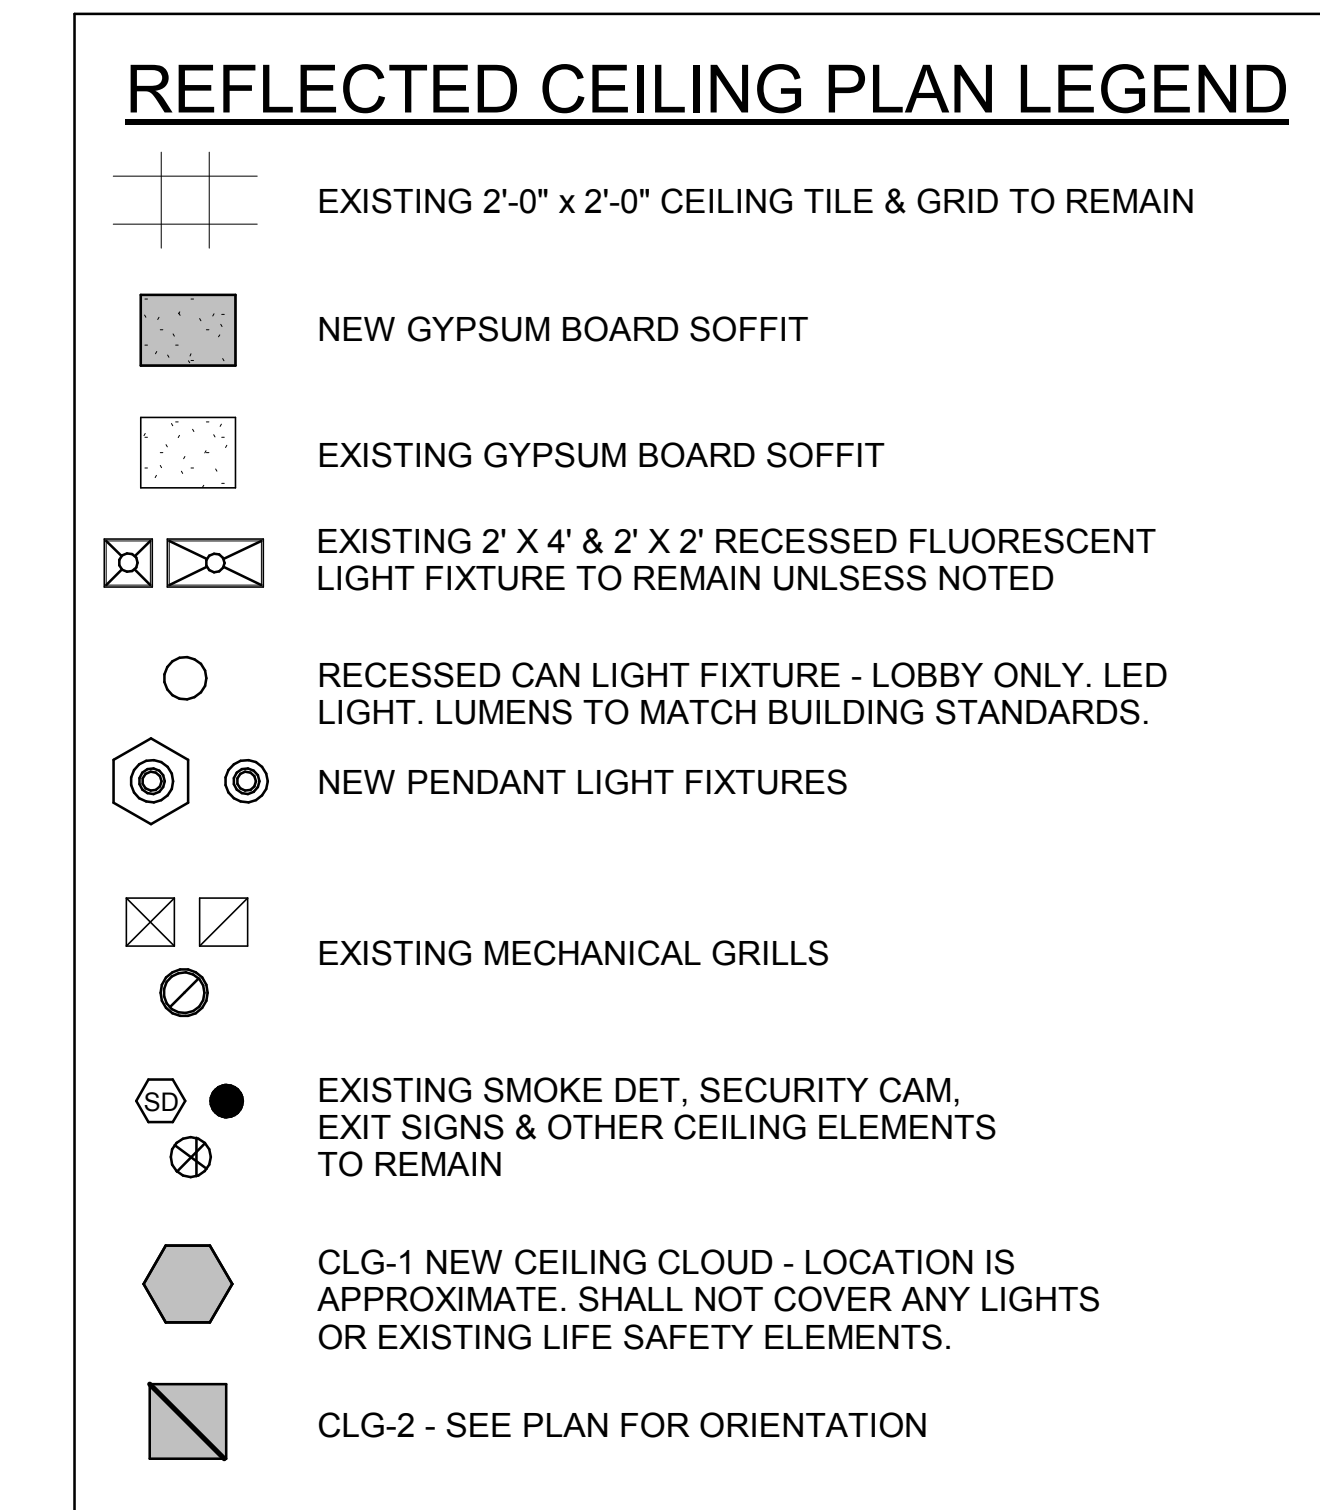
(

NOTE: CLG-1 HAVE BEEN FIELD LOCATED. GC TO NOTIFY INTERIOR DESIGNER IF CONFLICT OCCURS. CLG-1 TO BE INSTALLED SO THAT IS DOES NOT INTERFERE WITH ANY LIGHTING, LIFE SAFETY, OR HVAC COMPONENTS.

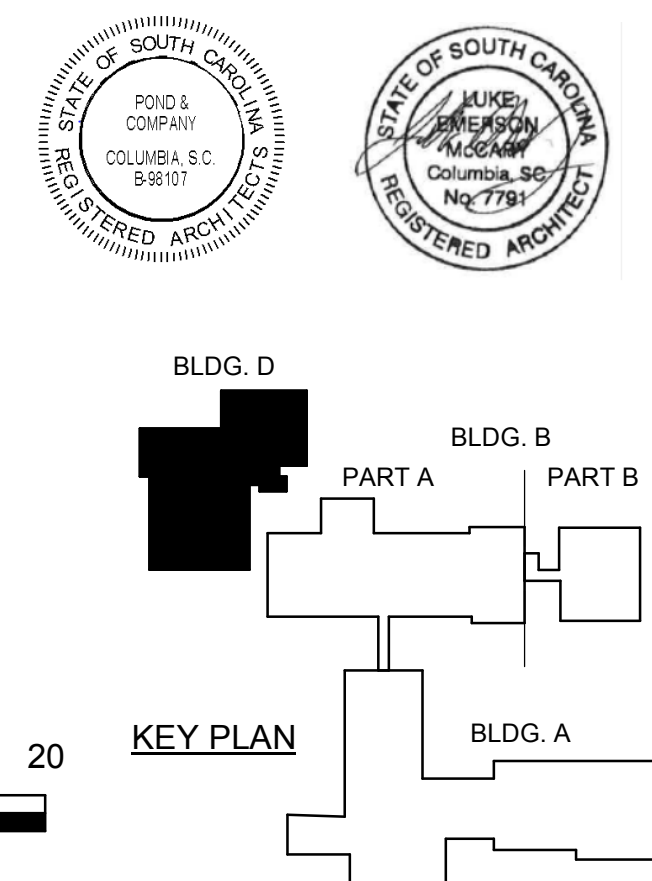
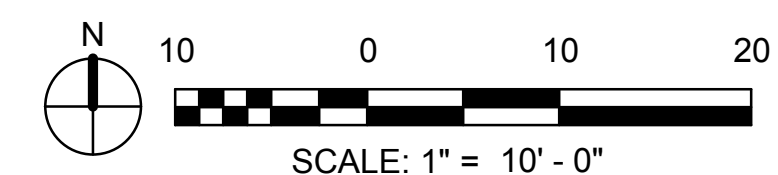


HGTC GRAND STRAND B200
RENOVATION
743 HEMLOCK AVENUE, MYRTLE
BEACH, SC
BUILDING B - REFLECTED CEILING PLAN

SHEET OF
ID DOCUMENT



NOTE: CLG-1 HAVE BEEN FIELD LOCATED. GC TO NOTIFY INTERIOR DESIGNER IF CONFLICT OCCURS. CLG-1 TO BE INSTALLED SO THAT IS DOES NOT INTERFERE WITH ANY LIGHTING, LIFE SAFETY, OR HVAC COMPONENTS.

[illegible]

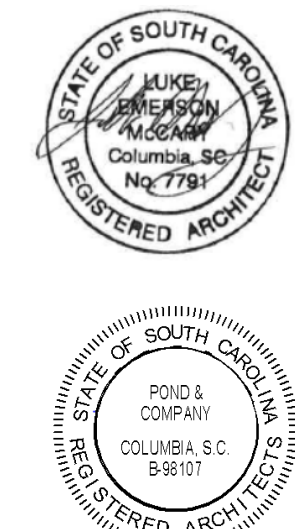
POND 3500 Parkway Lane, Suite 600 Norcross, GA 30071-7744 Tel (770) 339-7744 Fax (770) 339-7744 E-Mail info@pond.com		2050 HIGHWAY 501 EAST, CONWAY, SC 29526 ADRS & HMO HMO HMO HMO		SOLICITATION NO.: 060920218 CONTRACT NO.: 060920218	
SUBMITTED BY: ADRS		CHECKED BY: ADRS		FILE NUMBER: ADRS	
SIZE: ANSI D		FILE NAME: ADRS			

RENOVATION
743 HEMLOCK AVENUE, MYRTLE
BEACH, SC

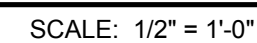
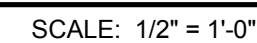
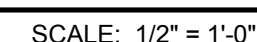
BUILDING D - REFLECTED CEILING PLAN

SC STATE PROJECT # H59-D715-CA IDC GC Services/H59-N655-CA

HEET ID
-134



SCALE: 1/2" = 1'-0"







1 ELEVATION SCALE: 1" = 1'-0"



2 VERTICAL SCALE: 1" = 1'-0"



4 **HORIZ**
SCALE: 1" = 1'-0"

[illegible]

HORRY GEORGETOWN TECHNICAL COLLEGE 2050 HIGHWAY 501 EAST, CONWAY, SC 29526		DESIGNED BY: ADS & HMO	ISSUE DATE: 08/09/2018
		DRAWN BY: ADS	SOLICITATION NO.: 2018-0000
		CHECKED BY: ADS	CONTRACT NO.: 2018-0000
		SUBMITTED BY: ADS	FILE NUMBER: 2018-0000
		DATE: 08/09/2018	FILE NAME: 2018-0000

HGTC GRAND STRAND B200
RENOVATION
743 HEMLOCK AVENUE, MYRTLE
BEACH, SC

INTERIOR SECTIONS & DETAILS

SC STATE PROJECT # H59-D715-CA IDC GC Services/H59-N655-CA

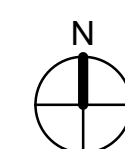
SHEET ID

I-457

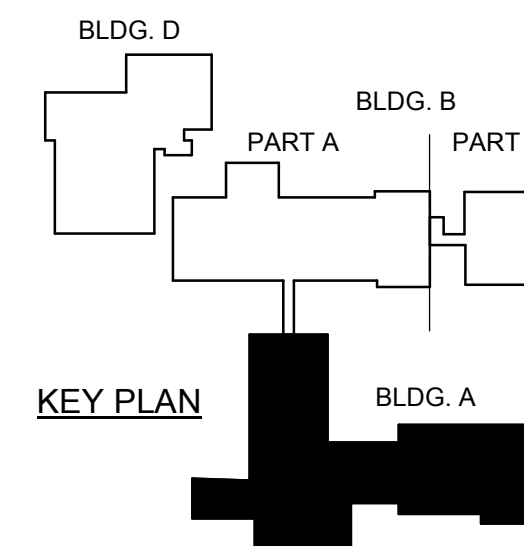


C

SCALE: 1" = 10'-0"



SCALE: 1" = 10' - 0"



KEY PLAN

BLDG. A

[illegible]

DESIGNED BY: ADS & HMO	ISSUE DATE: 08/09/2018
DRAWN BY: HMO	SOLICITATION NO.:
CHECKED BY: ADS	CONTRACT NO.:
SUBMITTED BY:	FILE NUMBER:
SIZE:	FILE NAME:

HORRY GEORGETOWN TECHNICAL COLLEGE

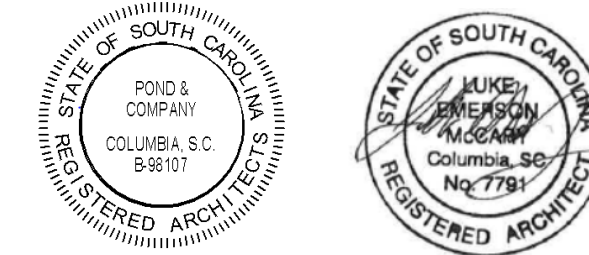
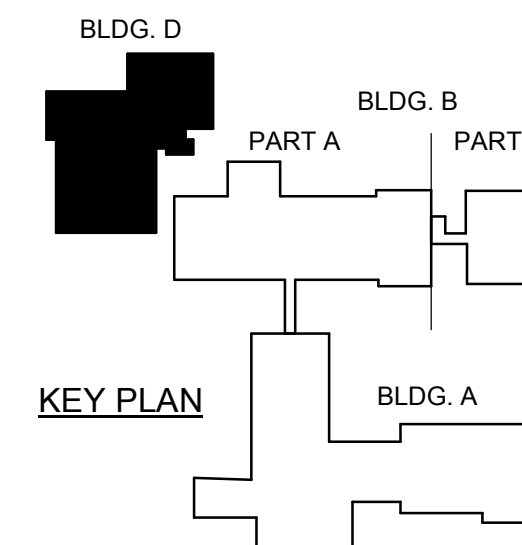
2050 HIGHWAY 501 EAST, CONWAY, SC 29526

 
POND
3500 Parkway Lane, Suite 600
Norcross, GA 30092
Phone (678) 536-1440
Fax (678) 536-1444

HGTC GRAND STRAND B200
 RENOVATION
 743 HEMLOCK AVENUE, MYRTLE
 BEACH, SC
 BUILDING A - FURNITURE PLAN

SHEET ID

IF-101

[illegible]

HORRY GEORGETOWN TECHNICAL COLLEGE 2050 HIGHWAY 501 EAST, CONWAY, SC 29526		 3500 Parkway Lane, Suite 600 Conway, SC 29526 Phone (878) 333-7740 Fax (878) 333-7744 JCR NO. 1136565	
DESIGNED BY:	ISSUE DATE:	CHECKED BY:	FILE NUMBER:
ADG & HMC	08/09/2018	ADG	
DRAWN BY:	SOLICITATION NO.:	SUBMITTED BY:	FILE NAME:
HMC			SIZE ANSID

HGTC GRAND STRAND B200
RENOVATION
743 HEIMLOCK AVENUE, MYRTLE
BEACH, SC

BUILDING D - FURNITURE PLAN

ISC STATE PROJECT # H59-D715-CA IDC CC Services/H59-N655-CA

SHEET ID
IF-103